







1 1 2 - UPRAVNA ZGRADA I STAN R=1:200

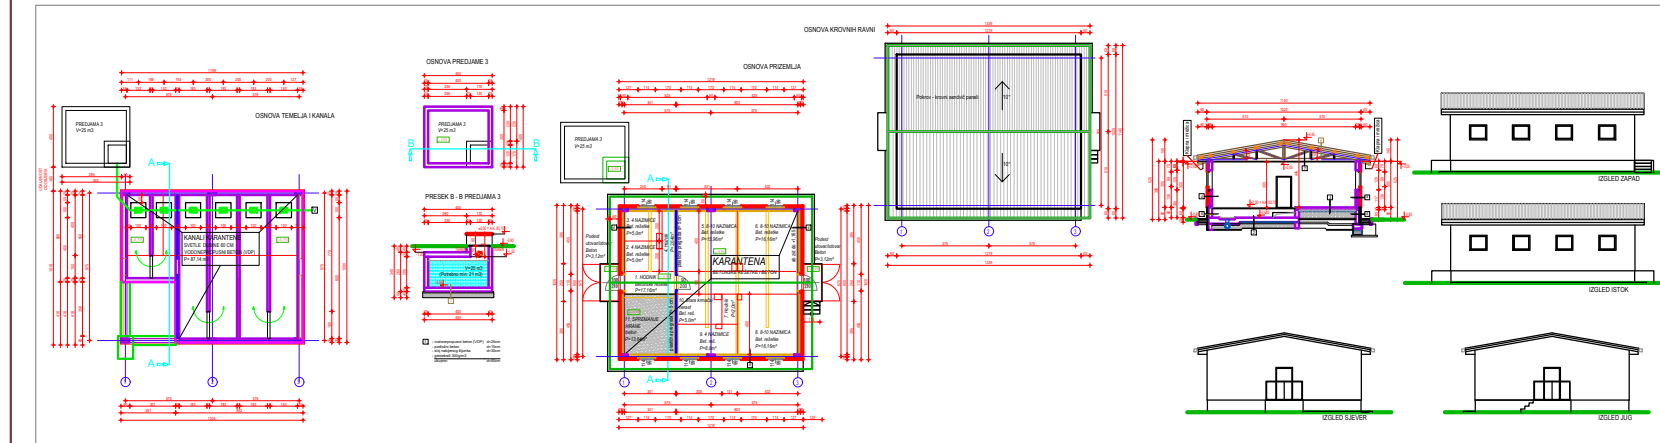

5 - KARANTIN R=1:500

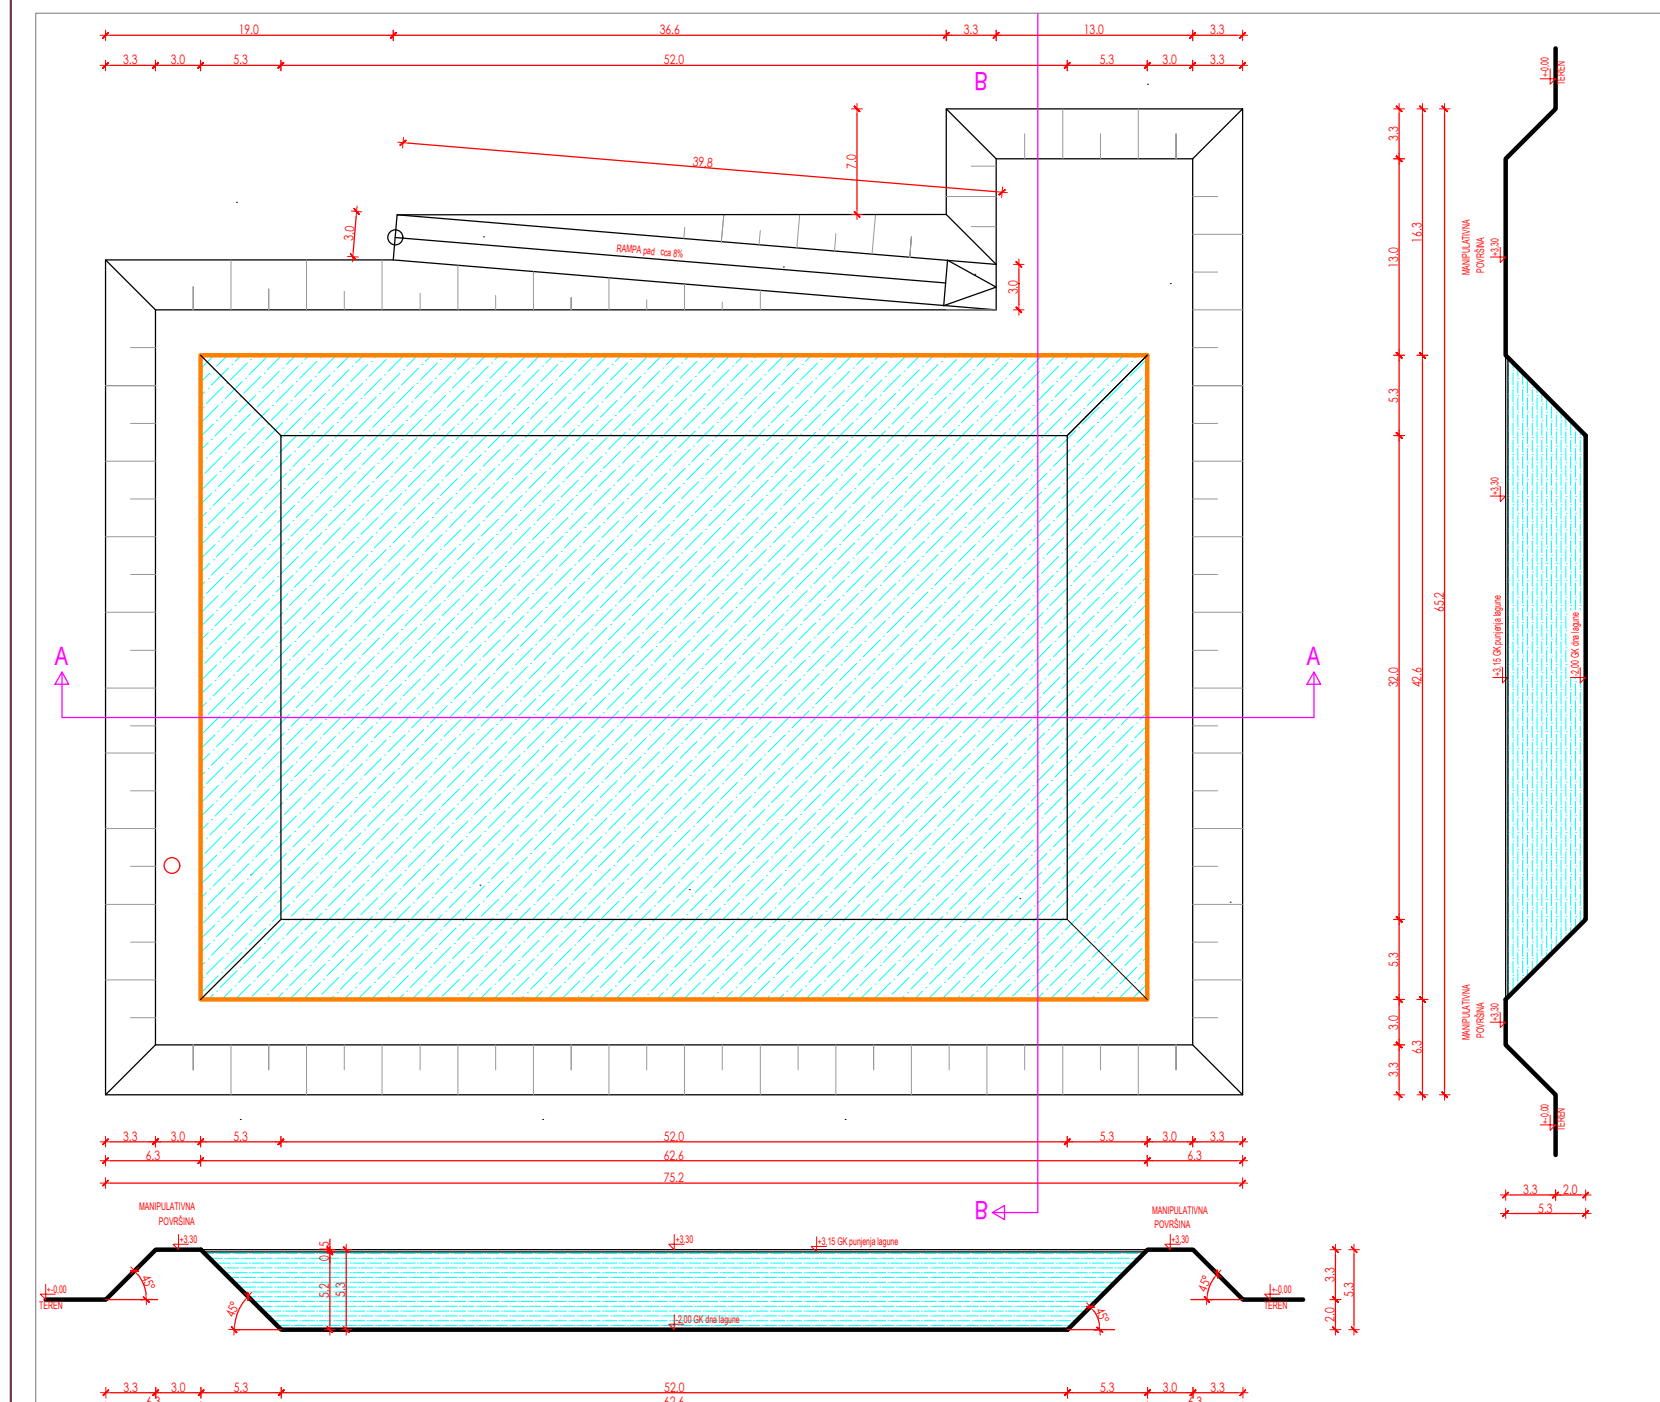


10 - ZEMLJANA LAGUNA SA PVC PROSTIRKOM R=1:500

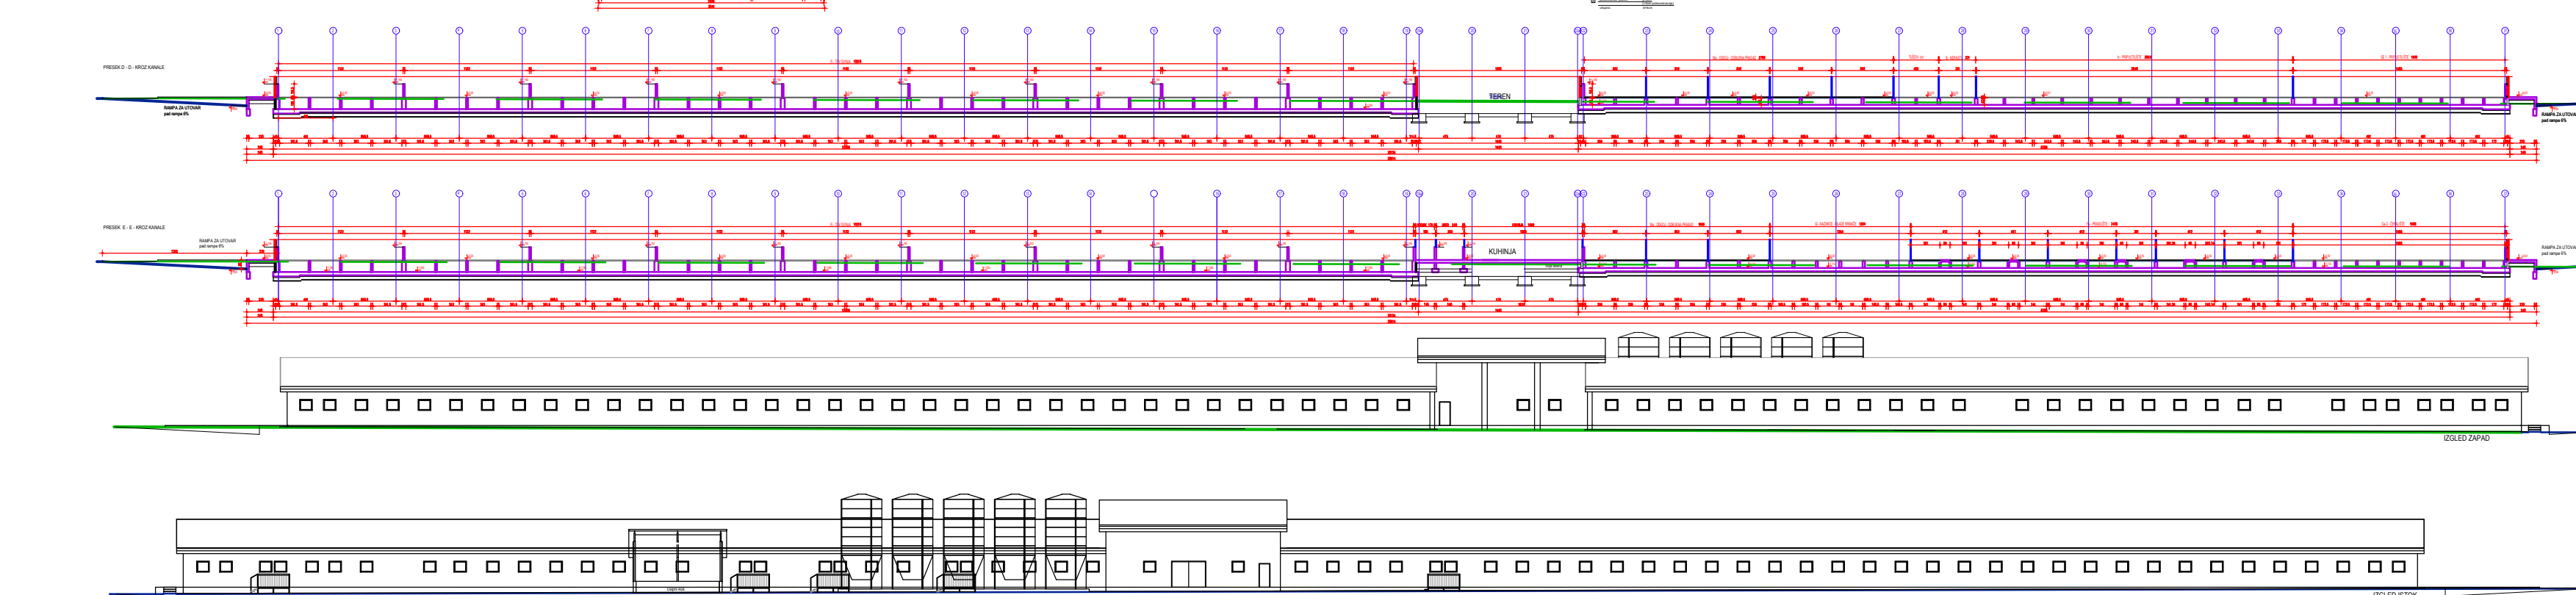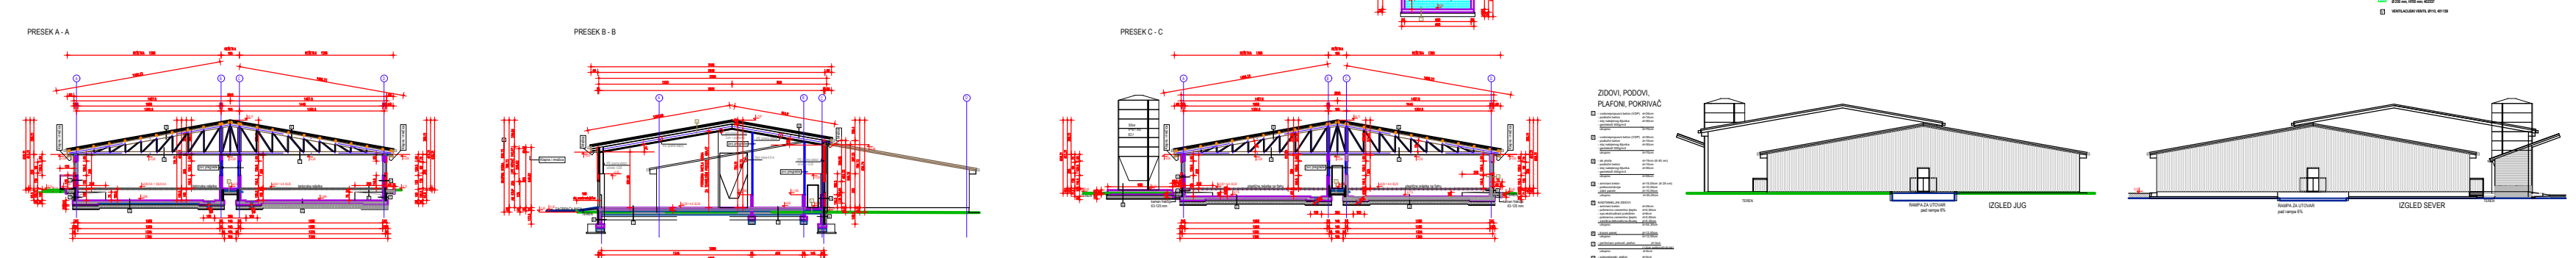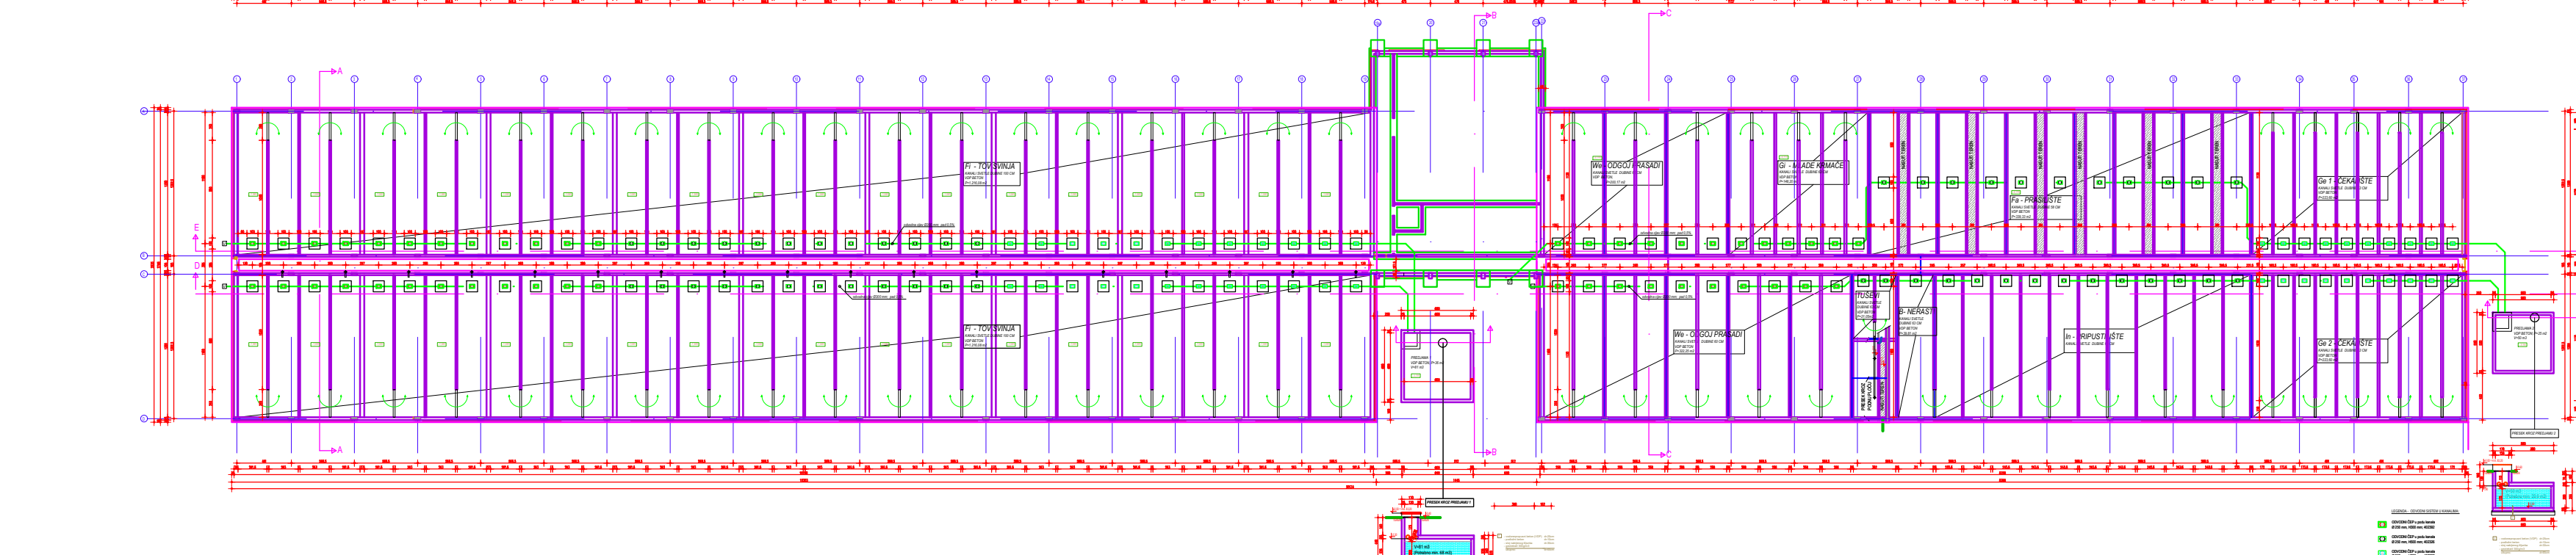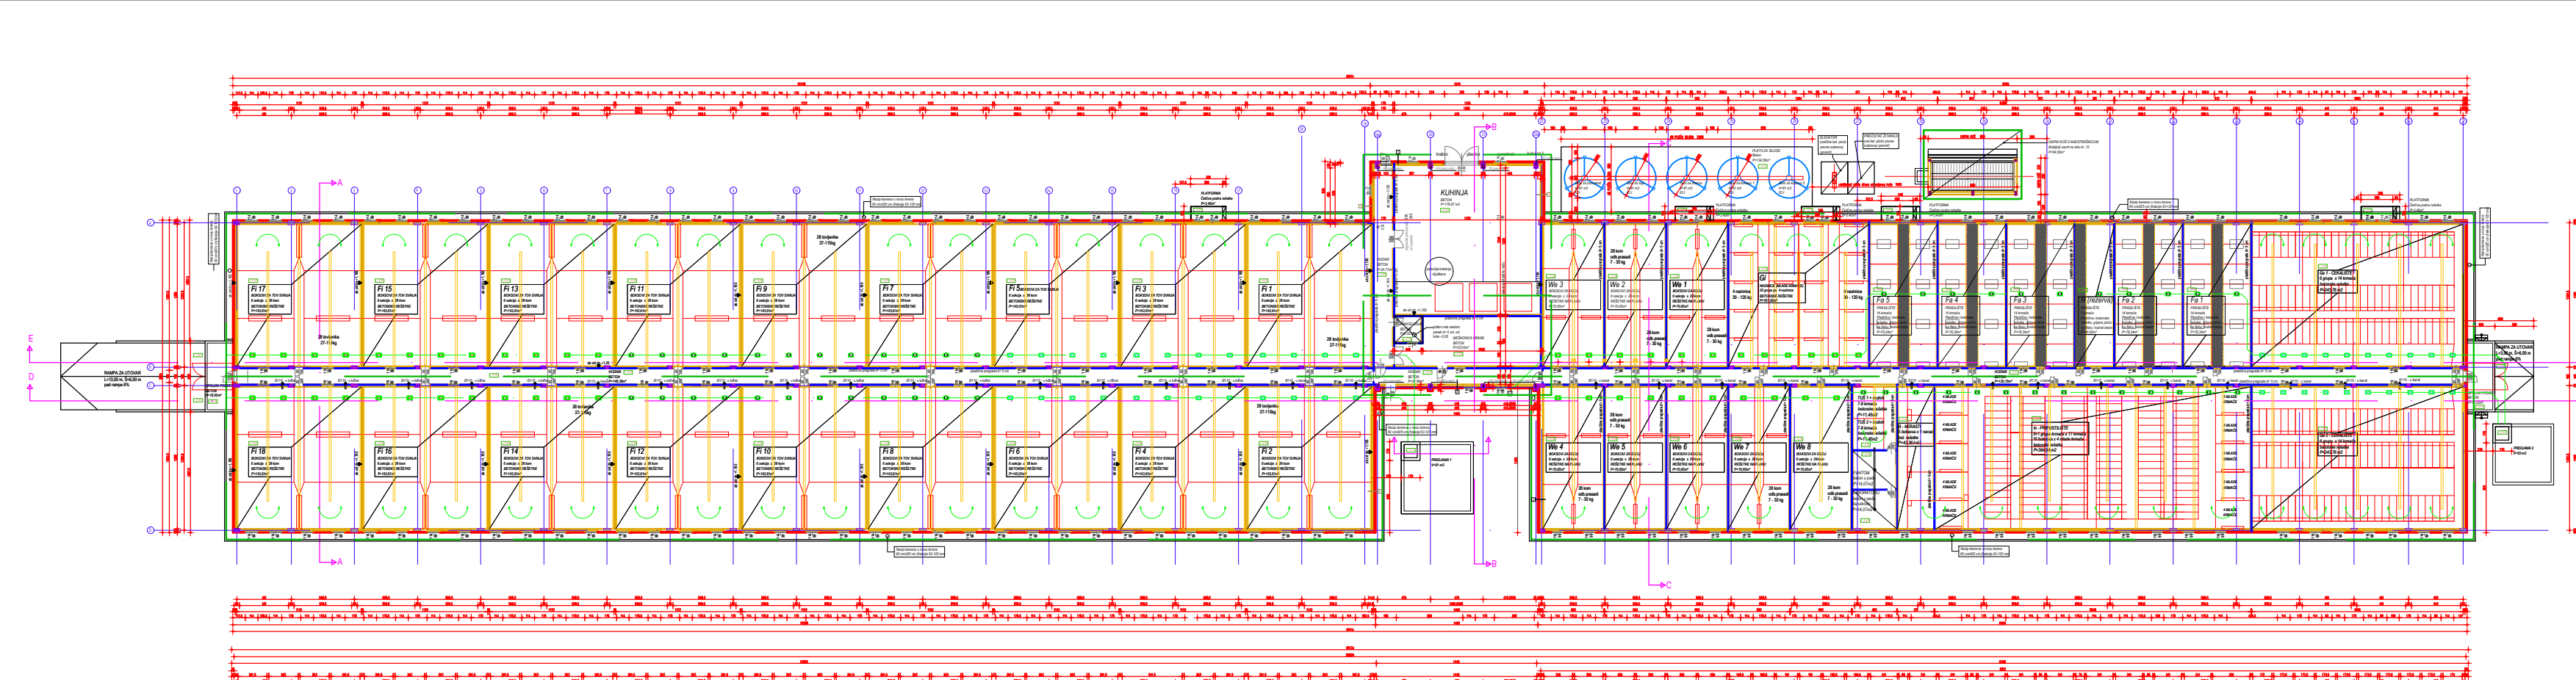


3 1 4a - ŠTALA I SILOSI ZA HRANU R=1:500

URBANISTIČKI PROJEKAT


urbanističko arhitektonske razrade lokacije parcele 21123 KO Senta
ZA POTREBE IZGRADNJE KOMPLEKSA FARME SVINJA

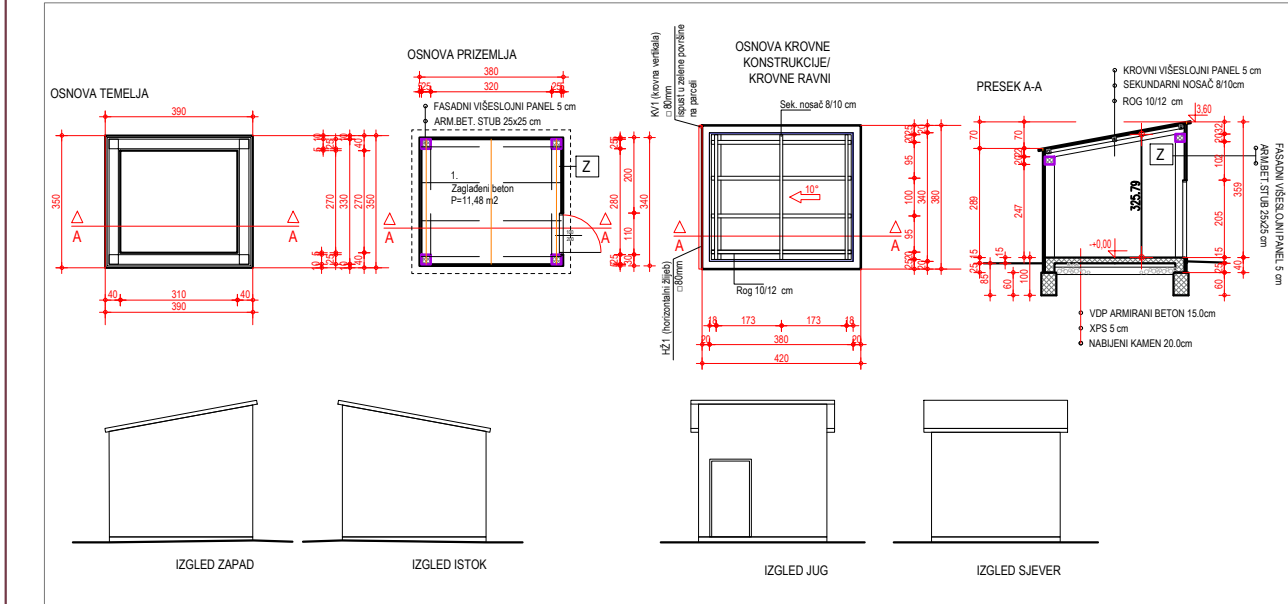

7 - HIDROFORSKA KUĆICA R=1:200

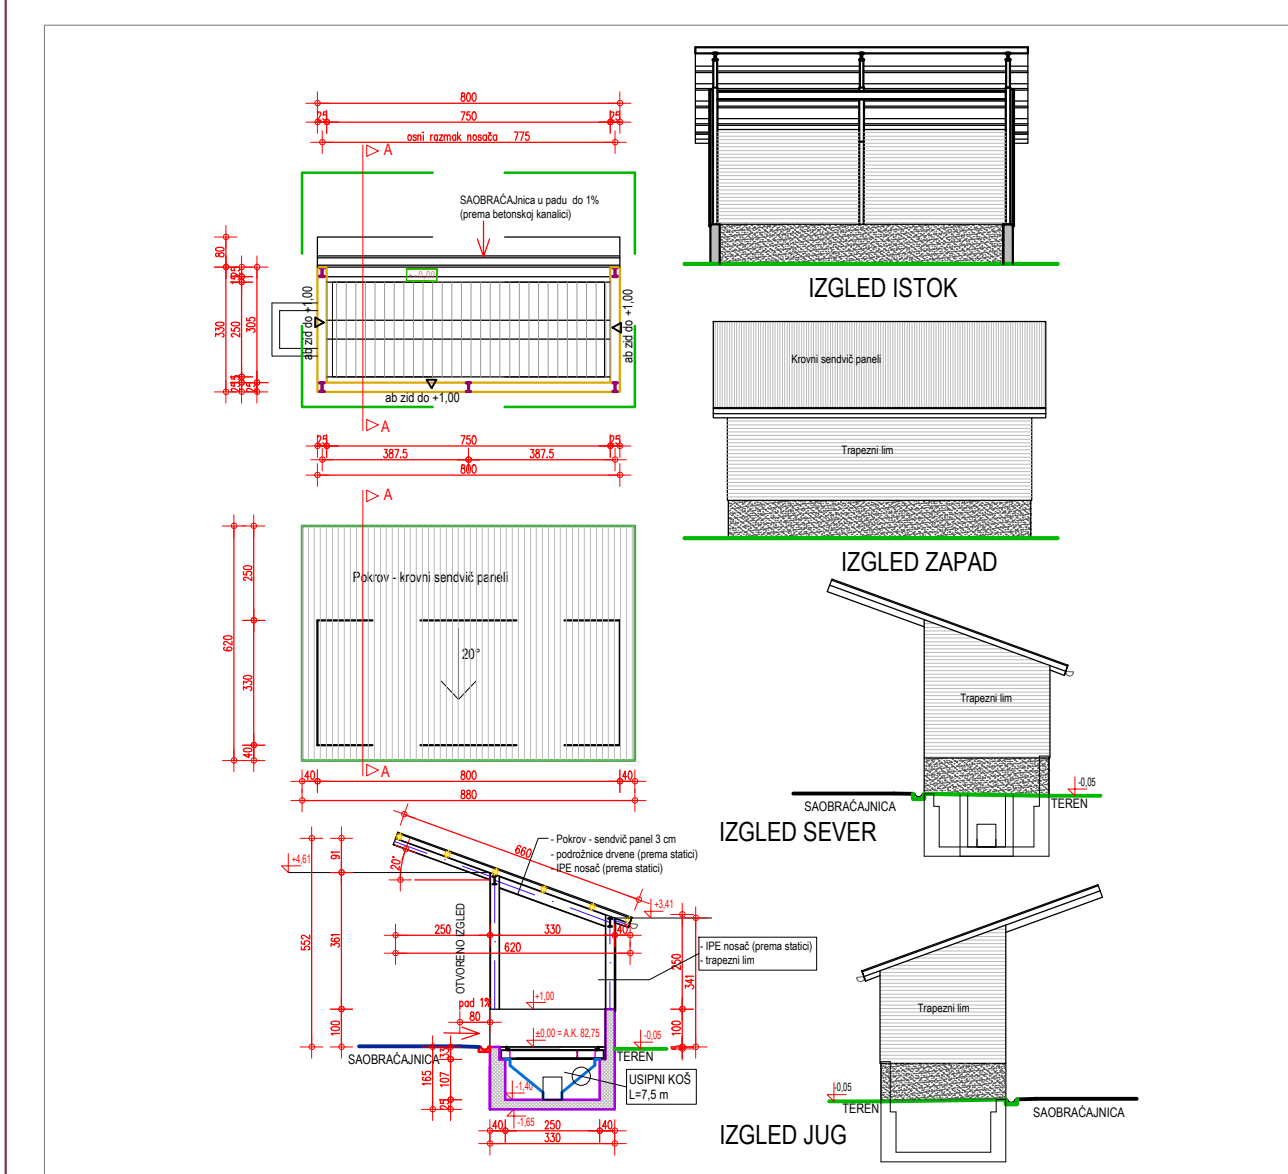

4 - USIPNI KOŠ R=1:200

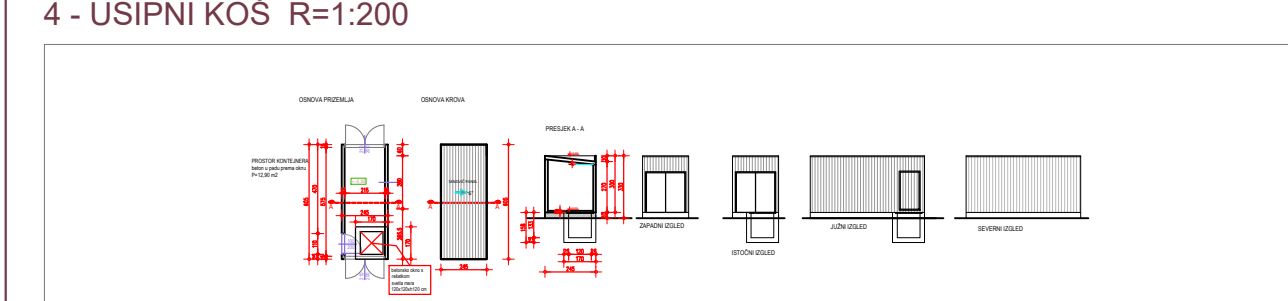

6 - KONTEJNER ZA UGINULE ŽIVOTINJE R=1:200

IDEJNO REŠENJE (IDR) IZRADIO "SIGMA INŽENJERING" IZ NOVOG SADA
POD BROJEM E-1354/2018-IDR

	broj	URBANISTIČKI PROJEKAT URBANISTIČKO ARHITEKTONSKE RAZRADE LOKACIJE PARCELE 21123 KO SENTA ZA IZGRADNJU KOMPLEKSA FARME SVINJA	
	E-032/2018	naručilac: ZOLTAN MUČI iz Gornjeg Brega, Ulica Dođa Derda 134 investitor: ZOLTAN MUČI iz Gornjeg Brega, Ulica Dođa Derda 134	
odgovorni urbanista	Andrea Govedarica, dia br. licence 200 1075 08	IDEJNA ARHITEKTONSKA REŠENJA OBJEKATA	
saradnici	Milka Basta, dig		
direktor	Milka Basta, dig		
razmera:		datum: oktobar 2018.	broj priloga: 07